

DENNIS M. LARIOS, P.E.
Lic. No. 58747

CHRISTOPHER J. ZELL, L.L.S.
Lic. No. 49629

**BRINNIER and LARIOS, P.C.
PROFESSIONAL ENGINEERS & LAND SURVEYORS**

67 MAIDEN LANE
KINGSTON, NEW YORK 12401

–
TELEPHONE (845) 338-7622
FAX (845) 338-7660

DESIGN
REPORTS
SUPERVISION
CONSULTING SERVICES

SUBDIVISIONS
TITLE SURVEYS
TOPOGRAPHIC SURVEYS

ADDENDUM NO. 1


CONTRACT NO. VNP-224

SIDEWALK REPLACEMENT ON PROSPECT STREET

VILLAGE OF NEW PALTZ

ULSTER COUNTY, NEW YORK

March 29, 2024

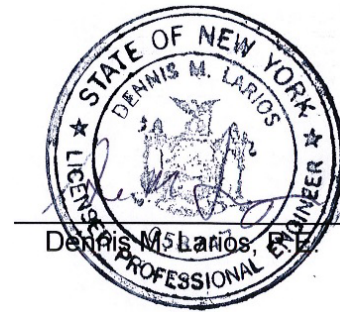


CLARIFICATIONS AND/OR RESPONSES TO RFI's:

Comment: No further RFI's and/or questions to be submitted to Engineer. Bid date remains April 3, 2024, 2 pm, at the Village of New Paltz Village Clerk's Office.

DRAWINGS:

Sheet 2 **Delete** "CONCRETE CURB AND ASPHALT SIDEWALK DETAIL" in its entirety, and **Replace** with attached. Please note modifications to the width of sawcut and changes to types and depths of the asphalt and base courses (i.e., left side of detail).

END OF ADDENDUM NO. 1
[EXCEPT FOR ATTACHMENT]

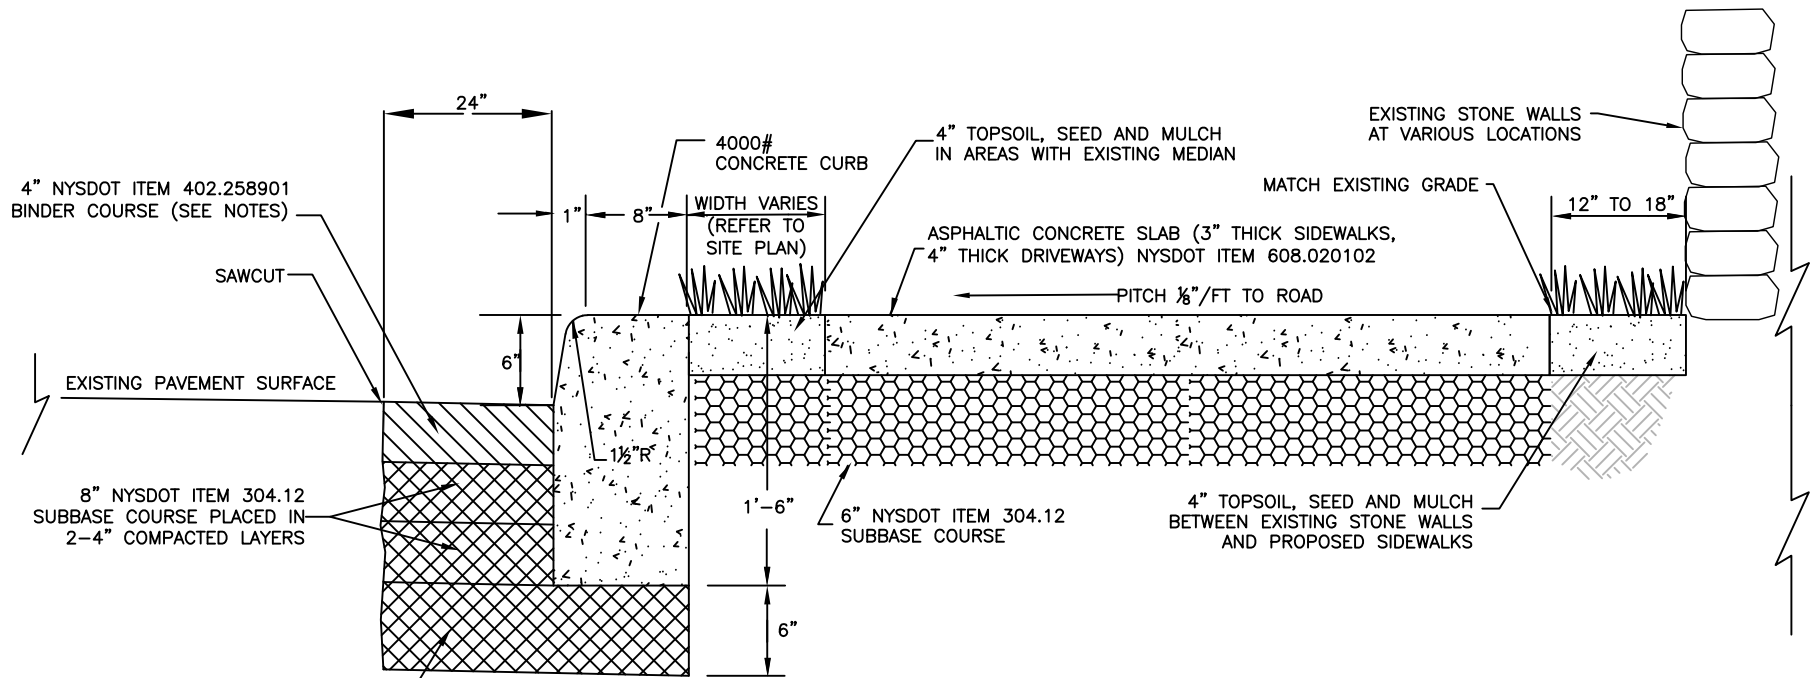

**CONCRETE CURB AND ASPHALT
SIDEWALK DETAIL**

NOT TO SCALE

1

NOTES:

1. 1-1/2" OF THE PROPOSED 4" BINDER COURSE TO BE SACRIFICED VIA SUBSEQUENT MILLING UNDER A SEPARATE CONTRACT (WHICH WILL ALSO INCLUDE A NEW 1-1/2" TOP COURSE UNDER THE SEPARATE CONTRACT).

1

**CONTRACT VNP-224
ADDENDUM #1**